


MAP SCALE:
1:2500

OSI PLACE Map

REFERENCE: 3133-A
3065-C

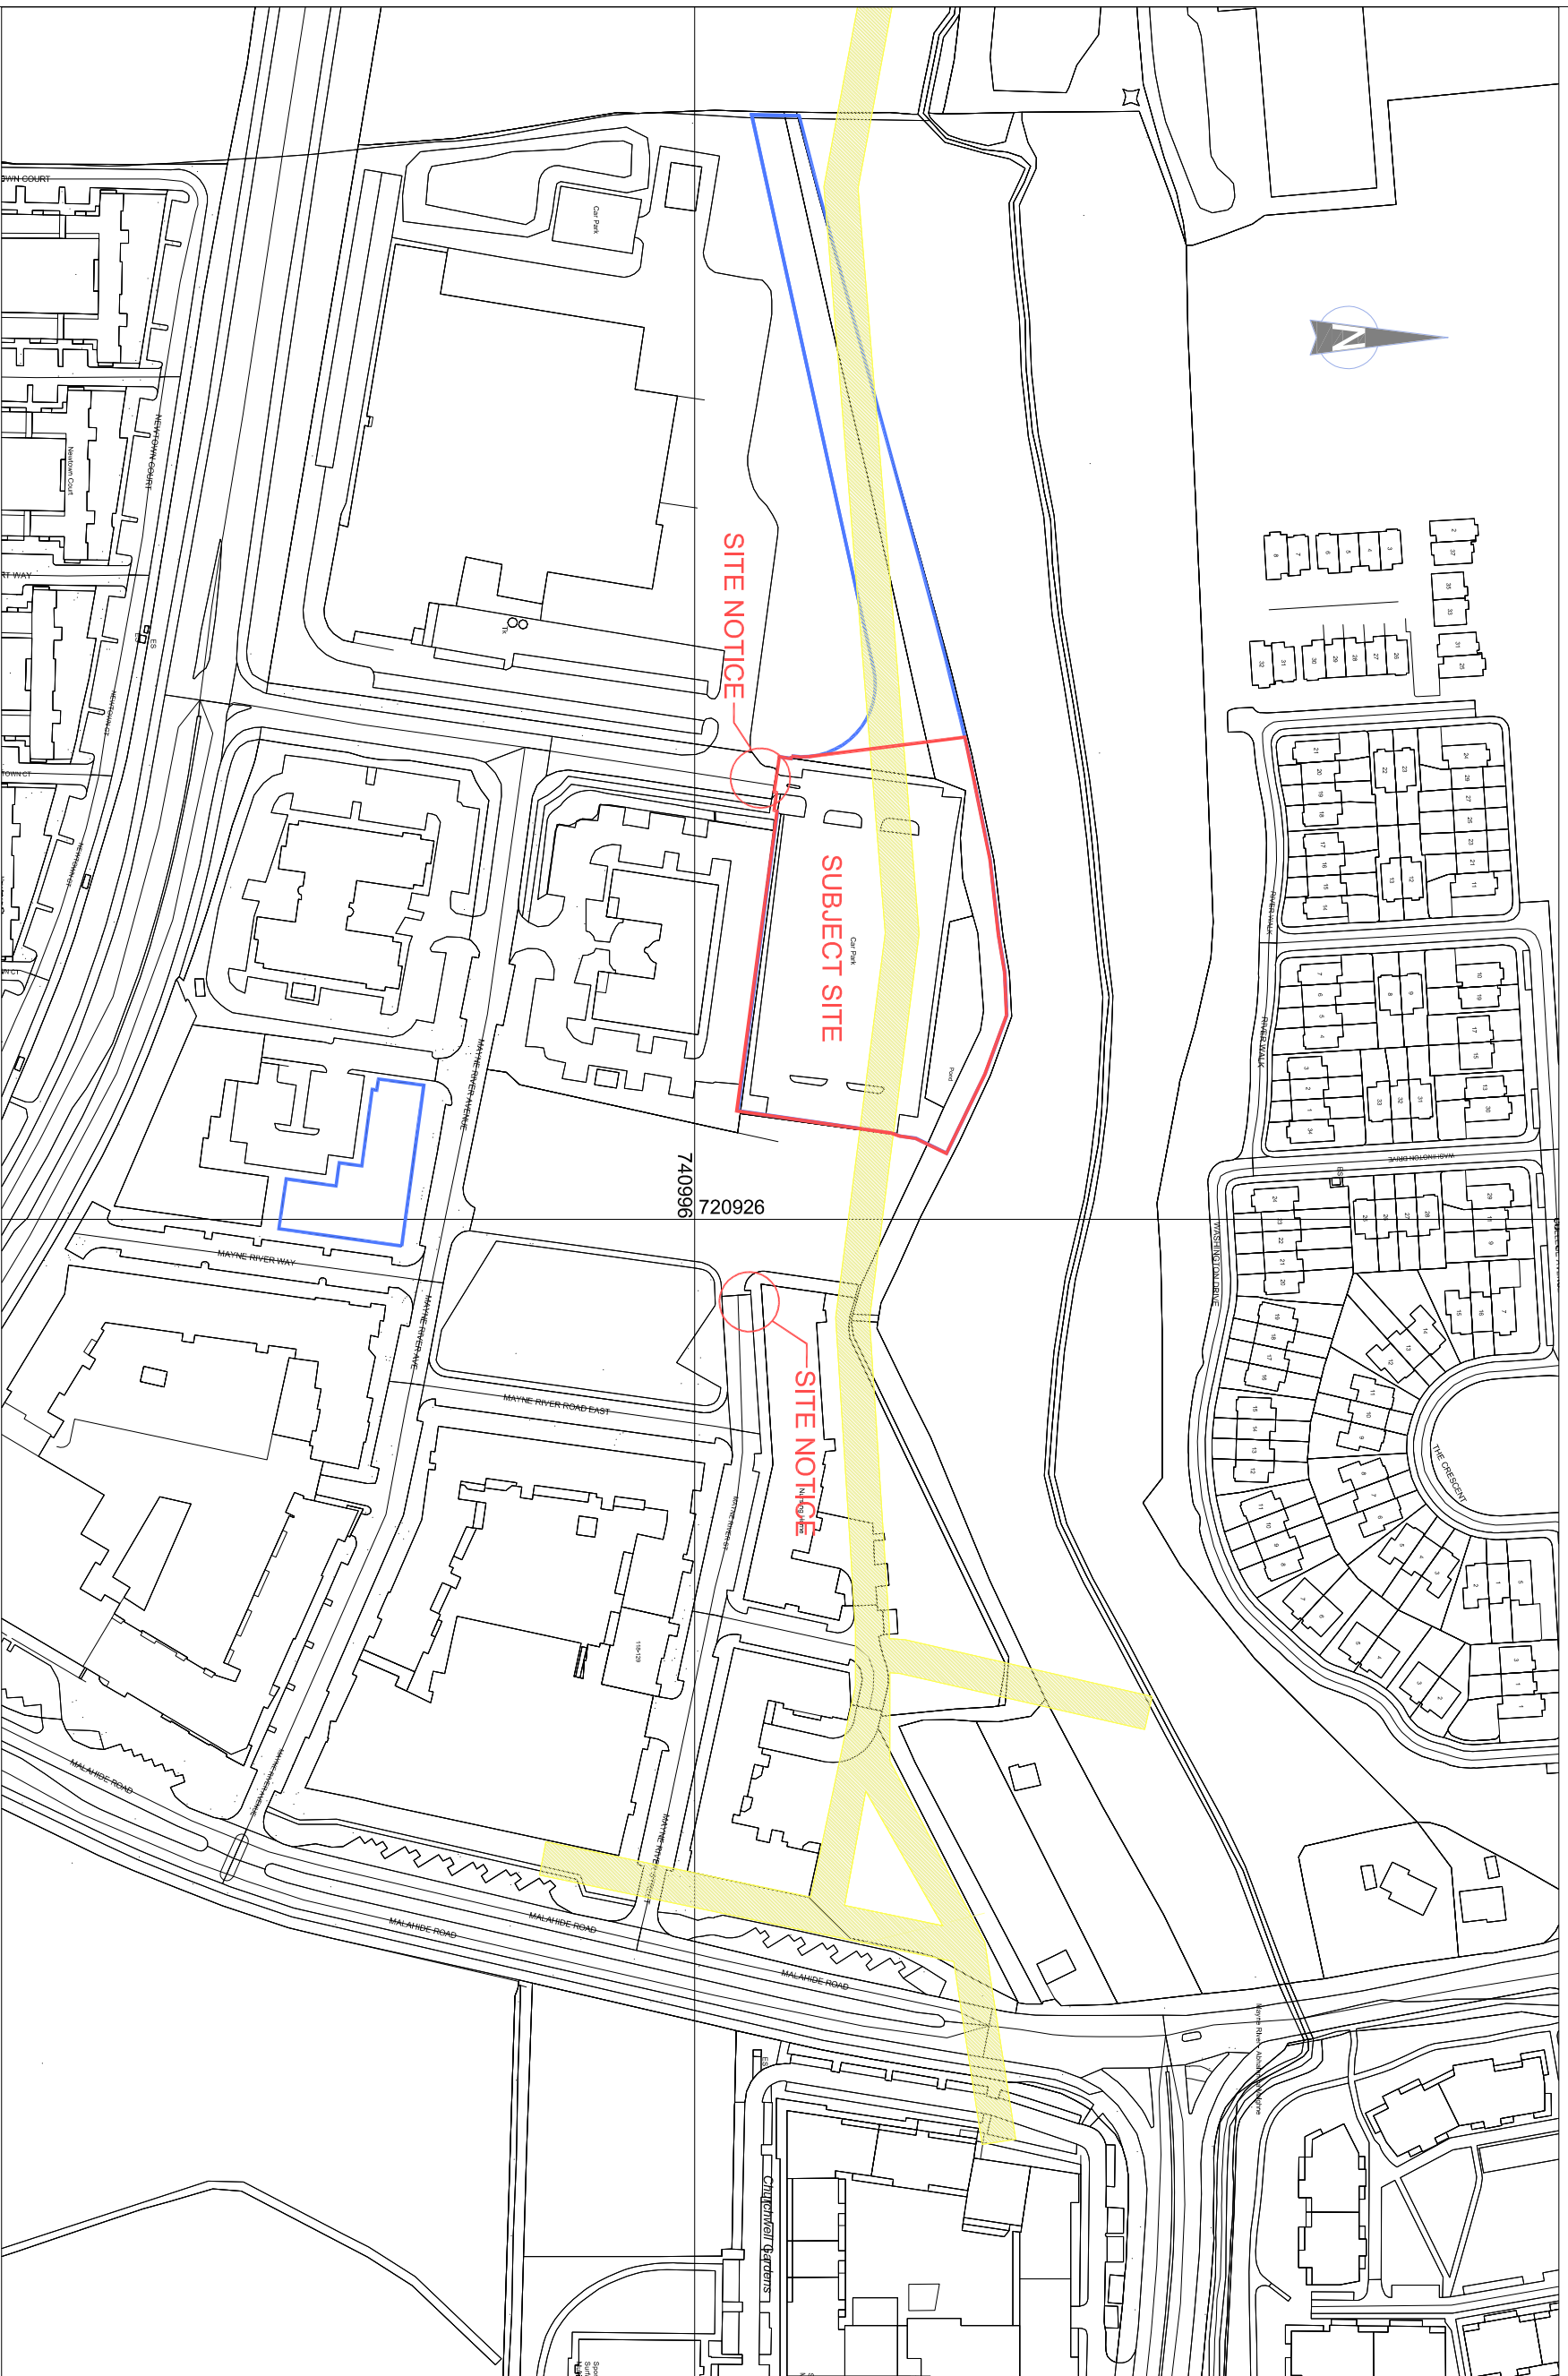

Publisher / Source:
Ordnance Survey Ireland (OSI)
Data Source / Reference:
PRIME2
File Format:
Autodesk AutoCAD (DWG_R2013)
File Name:
v_50272423_1.dwg

Clip Extent / Area of Interest (AOI):
LLX,LLY= 720511,3057,740688,796
LRX,LRY= 721341,3057,740688,796
ULX,ULY= 720511,3057,741303,796
URX,URY= 721341,3057,741303,796

Projection / Spatial Reference:
Projection= IRENET95
Irish_Transverse_Mercator
Centre Point Coordinates:
X,Y= 720926,3057,740996,296

Reference Index:
Map Series / Map Sheets
1:1,000 | 3133-02
1:1,000 | 3133-01
1:2,500 | 3133-A
1:2,500 | 3065-C

Data Extraction Date:
Date= 03-Jun-2022
Source Data Release:
DCMLS Release V1.152.113

Product Version:
Version= 1.4
License / Copyright:
Ordnance Survey Ireland
Terms of Use apply.
Please visit
www.osi.ie/about/terms-conditions.

© Ordnance Survey Ireland, 2022

- LEGEND**
- SUBJECT SITE
 - ADJOINING LANDS IN APPLICANT'S CONTROL
 - 10M WAYLEAVE

Ordnance Survey Ireland Licence No. AR00060122
© Ordnance Survey Ireland Government of Ireland.

Revision	Initials	Date	Description
REV A			
REV B			
REV C			
REV D			
REV E			
REV F			
REV G			
REV H			
REV I			
REV J			

Revision	Initials	Date	Description
REV K			
REV L			
REV M			
REV N			
REV O			
REV P			
REV Q			
REV R			
REV S			
REV T			

Revision	Initials	Date	Description
REV U			
REV V			
REV W			
REV X			
REV Y			
REV Z			
REV AA			
REV BB			
REV CC			
REV DD			

J S A Architects
 CHARTERED ARCHITECTS 10/12 BOOGERSTOWN AVENUE,
 BLACKROCK, DUBLIN 14. TEL: 01 2835143
 E-MAIL: jsa@jsarch.ie WEB: www.jsarch.ie

Client:	CAMGILL PROPERTY A TRI LIMITED
Project:	Site 10 SHD - Northern Cross
Description:	SITE LOCATION MAP (OSI)
Date:	June 2022
Sheet:	A3
Scale:	1/2500
By:	AC
Job No:	1521
Stage:	SHD
Dwg. No:	1521-JSA-BLX10-XX-XX-CPA-1001
Rev:	