




Block 10A Typical 2 Bedroom Unit with Corner Balcony  
1:50

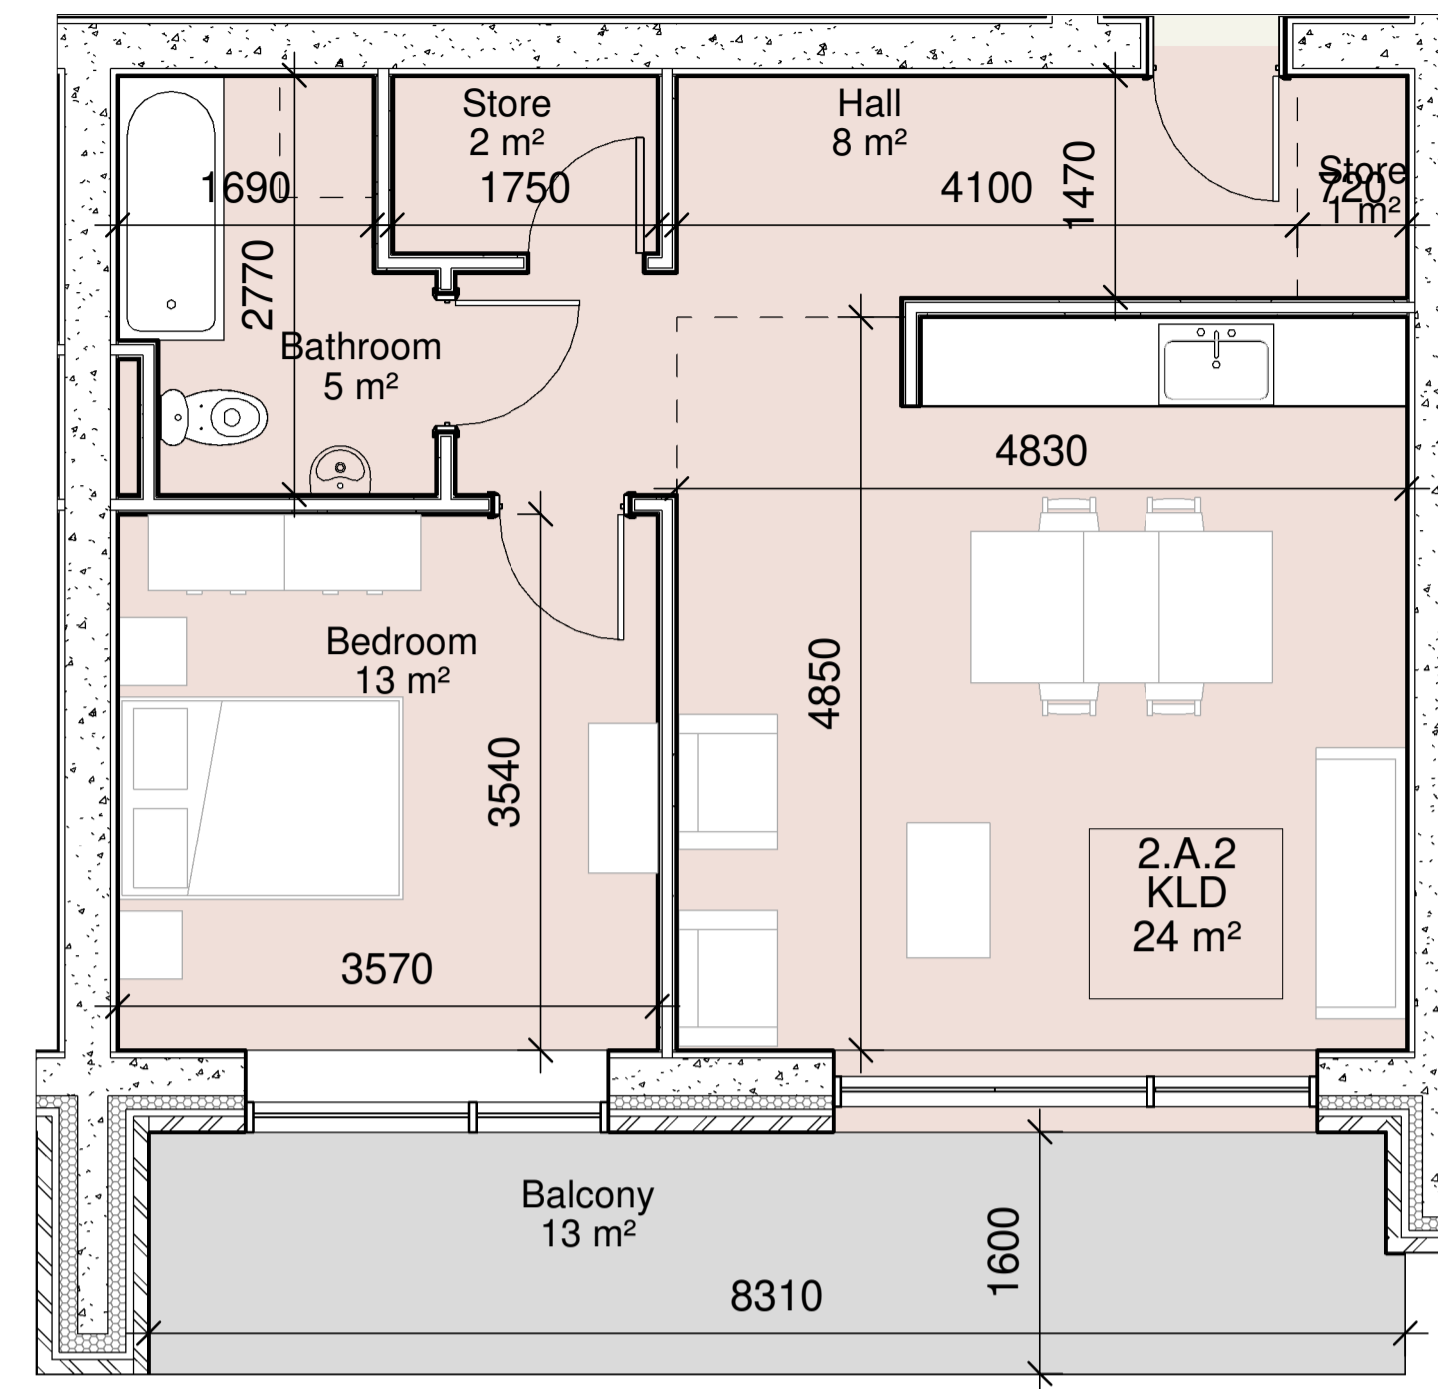

Block 10A Typical 1 Bedroom Unit  
1:50

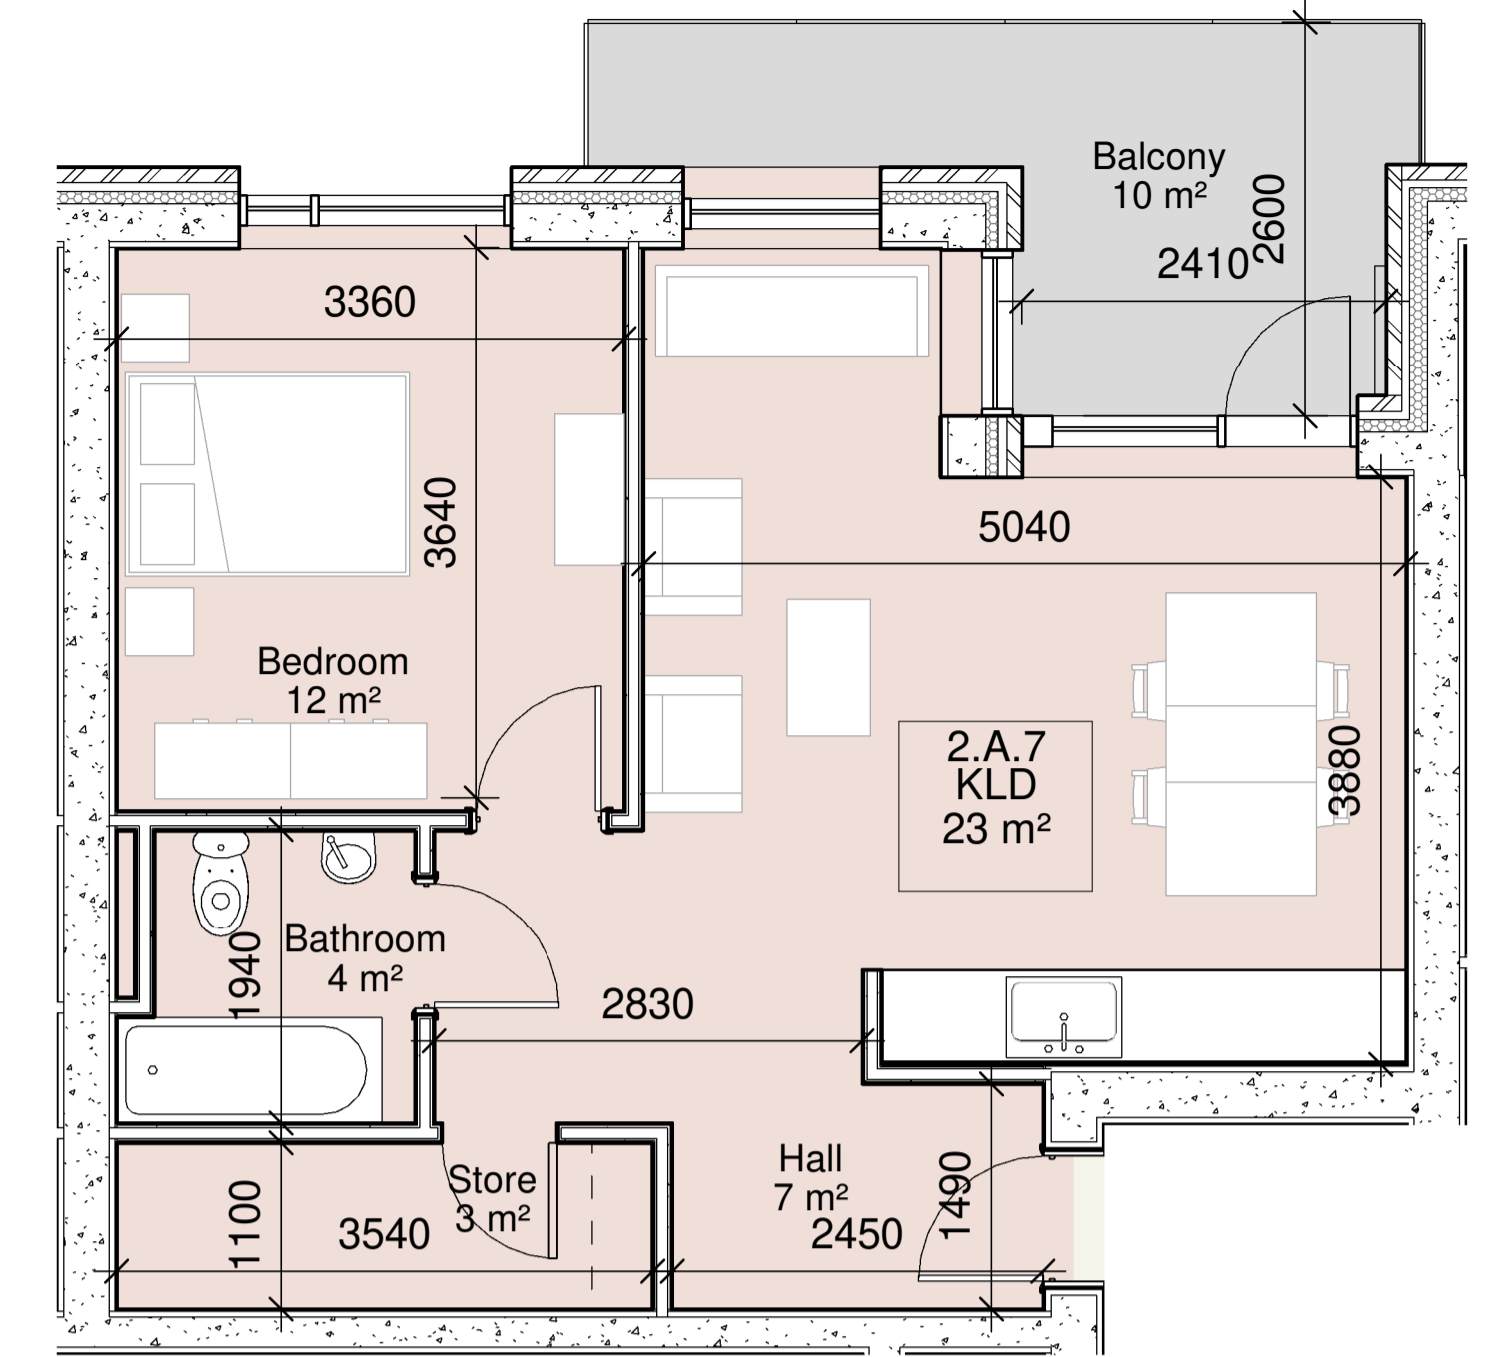

Block 10A Typical 1 Bedroom Unit Type 2  
1:50

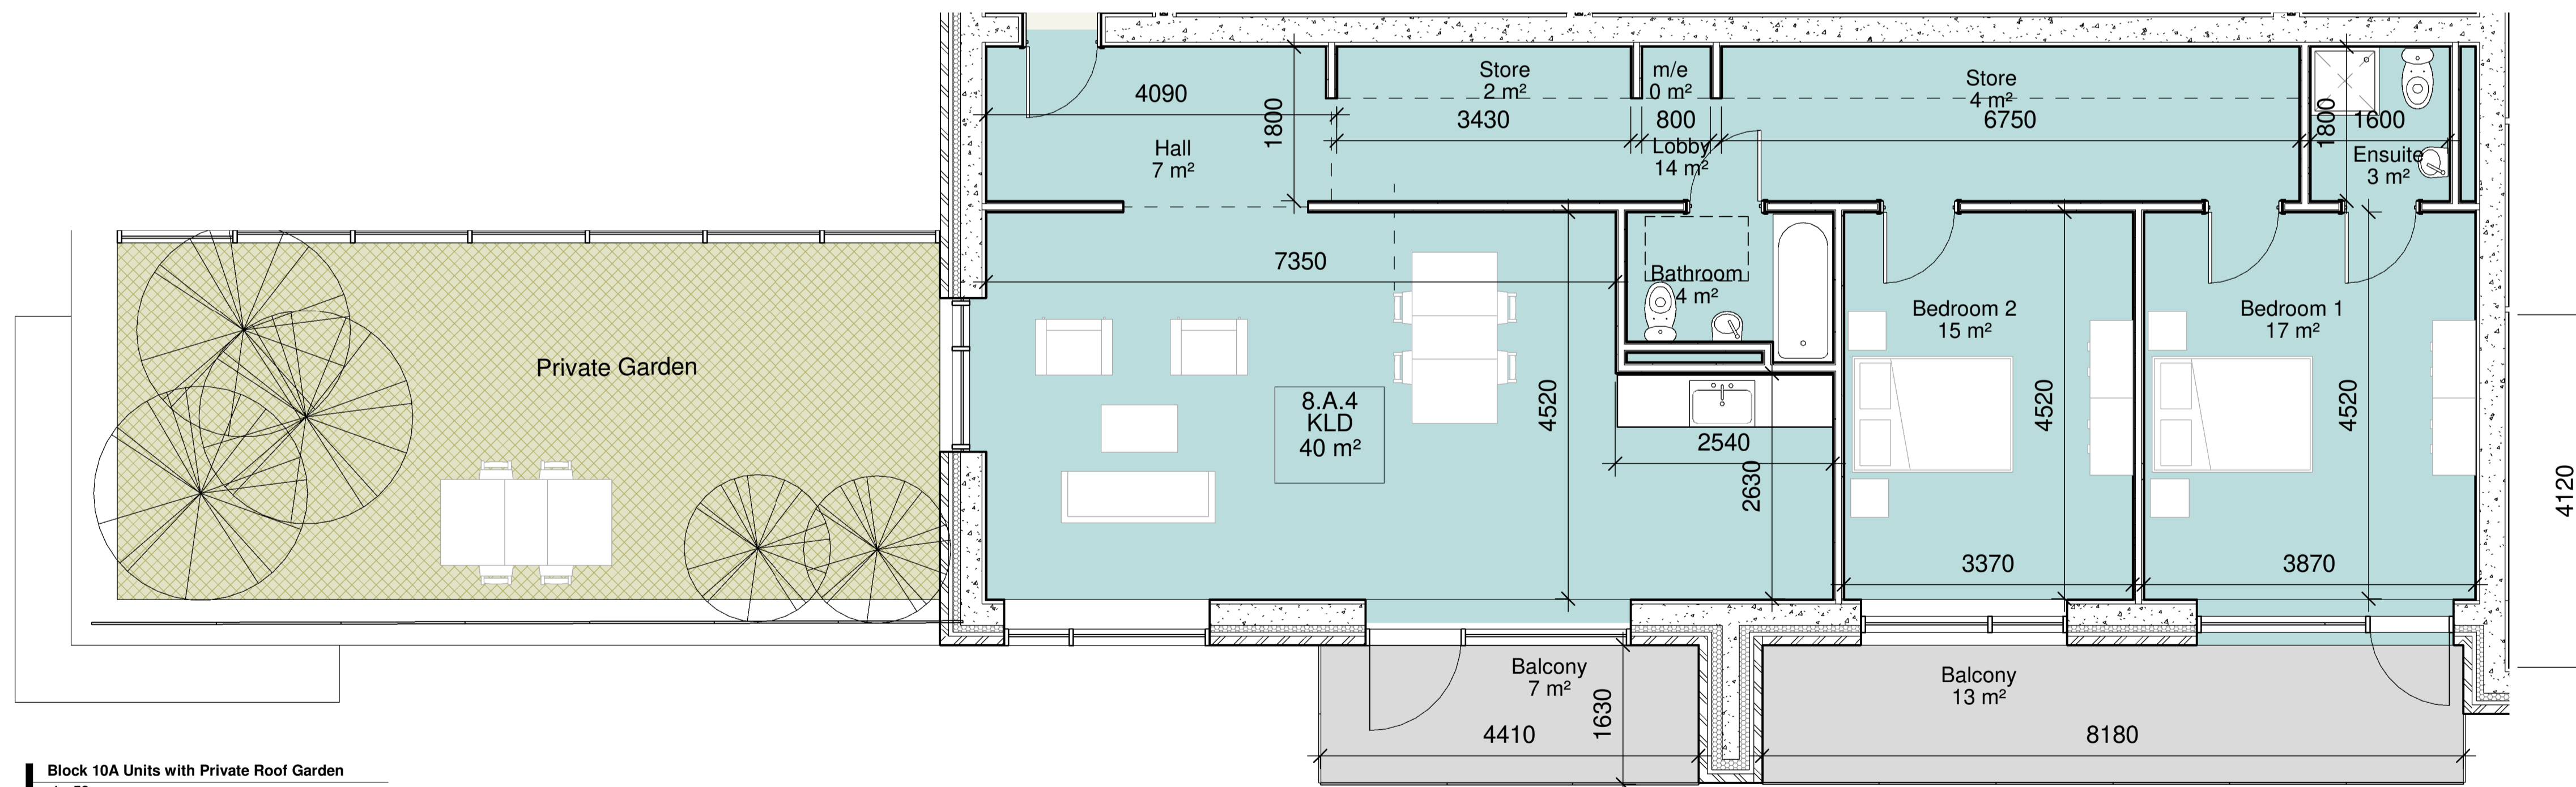

Block 10A Units with Private Roof Garden  
1:50

### JSA Architects

CHARTERED ARCHITECTS, 10 BOOTERTOWN AVENUE,  
BLACKROCK, CO. DUBLIN. TEL: (01) 2882661 FAX: (01) 2835143  
E-MAIL: jsa@jsarch.ie WEB: www.jsarch.ie

Notes:

- This Drawing is Copyright.
- Do Not Scale - Use Figured Dimensions Only.
- Refer to Structural Engineers Drawings and Specifications for all Structural Work.
- Drawings to be read in conjunction with all other Consultants Drawings and Specifications.

Revision	Initials	Date	Description
REV A:			
REV B:			
REV C:			
REV D:			
REV E:			
REV F:			
REV G:			
REV H:			
REV I:			
REV J:			

Revision	Initials	Date	Description
REV K:			
REV L:			
REV M:			
REV N:			
REV O:			
REV P:			
REV Q:			
REV R:			
REV S:			
REV T:			

Revision	Initials	Date	Description
REV U:			
REV V:			
REV W:			
REV X:			
REV Y:			
REV Z:			
REV AA:			
REV BB:			
REV CC:			
REV DD:			

Client: Camgill Property a Tri Limited			
Project: Site 10 SHD- Northern Cross			
Description: Block 10A Typical Unit Types			
Date: June 2022	Sheet: A1	Scale: As Shown	By: MON
REV:			
Job No: 1521	Stage: SHD	Drg No: 1521-JSA-BLK10-ZZ-B1-DR-A-1402	